


LEFT SIDE ELEVATION

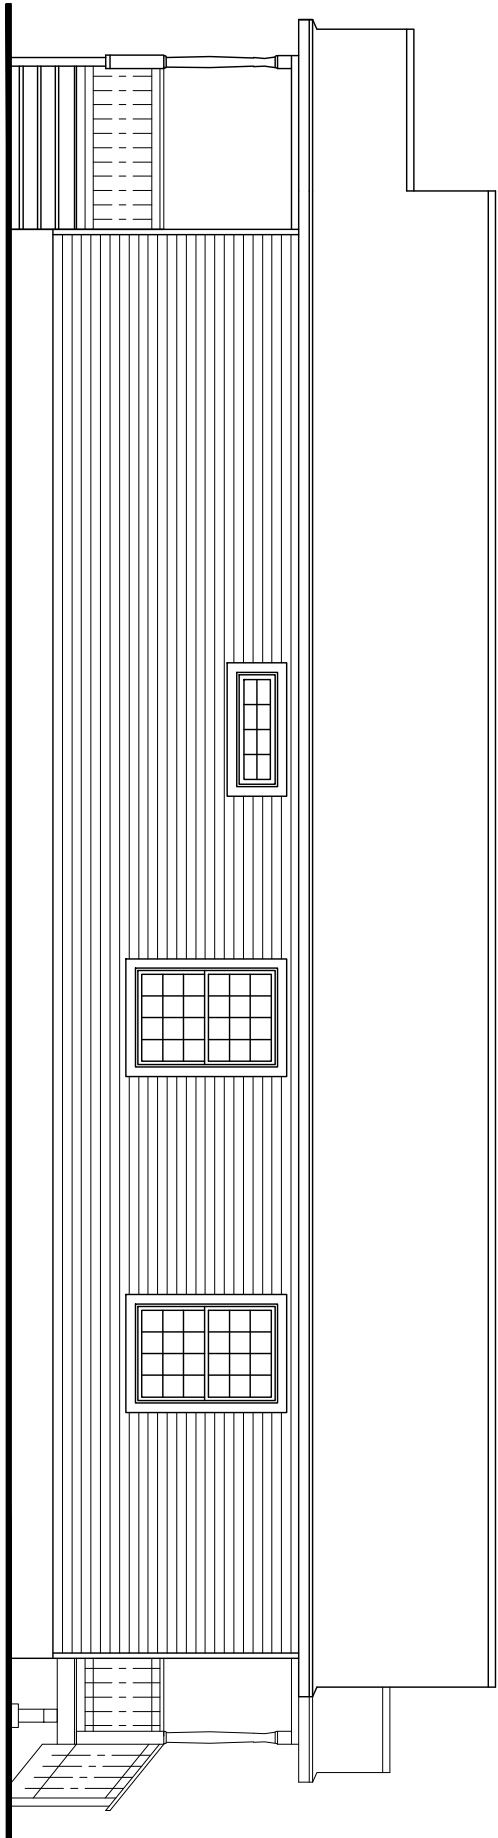

RIGHT SIDE ELEVATION

